



US Army Corps
of Engineers
Alaska District

Public Notice of Application for Permit

Regulatory Branch (1145)
CEPOA-CO-R
Post Office Box 6898
Elmendorf AFB, Alaska 99506-0898

PUBLIC NOTICE DATE:	December 6, 2006
EXPIRATION DATE:	January 4, 2007
REFERENCE NUMBER:	POA-2006-1954-1
WATERWAY:	Tongass Narrows

Interested parties are hereby notified that an application has been received for a Department of the Army permit for certain work in waters of the United States as described below and shown on the attached plan.

APPLICANT: Ms. Ruth Wyman and Kerry L. Wyman-Webb, 1732 W. 5th Street, Port Angeles, Washington 98363

AGENT: Mr. Fred D. Monrean, P.E., Post Office Box 9343, Ketchikan, Alaska 99901; phone (907) 247-5920.

LOCATION: The proposed project is located within section 30, T. 75 S., R. 91 E., Copper River Meridian; Latitude 55.3444° N., Longitude 131.6516° W.; at 1225 Tongass Avenue, in Ketchikan, Alaska.

PURPOSE: To improve existing facilities and construct additional facilities for a commercial air taxi operation.

WORK: To install three recycled wood pilings to support the existing dock that supports the existing deck and building. In addition, two 12-inch diameter galvanized steel piles would be installed to support a 9-foot by 11-foot dock, which would serve as an approach for a 6-foot by 70-foot aluminum ramp, and would be attached to a 35-foot by 88-foot wood float with two airplane ramps. A 1000-gallon fuel facility would also be mounted on the float.

MITIGATION: No mitigation is proposed.

COASTAL ZONE MANAGEMENT ACT CERTIFICATION: Section 307(c)(3) of the Coastal Zone, Management Act of 1972, as amended by 16 U.S.C. 1456(c)(3), requires the applicant to certify that the described activity affecting land or water uses in the Coastal Zone complies with the Alaska Coastal Management Program. A permit will not be issued until the Office of Project Management and Permitting, Department of Natural Resources has concurred with the applicant's certification.

PUBLIC HEARING: Any person may request, in writing, within the comment period specified in this notice, that a public hearing be held to consider this application. Requests for public hearings shall state, with particularity, reasons for holding a public hearing.

CULTURAL RESOURCES: The latest published version of the Alaska Heritage Resources Survey (AHRs) has been consulted for the presence or absence of historic properties, including those listed in or eligible for inclusion in the National Register of Historic Places. There are no listed or eligible properties in the vicinity of the worksite. Consultation of the AHRs constitutes the extent of cultural resource investigations by the District Engineer at this time, and he is otherwise unaware of the presence of such resources. This application is being coordinated with the State Historic Preservation Office (SHPO). Any comments SHPO may have concerning presently unknown archeological or historic data that may be lost or destroyed by work under the requested permit will be considered in our final assessment of the described work.

TRIBAL CONSULTATION: The Alaska District fully supports tribal self-governance and government-to-government relations between the Federal government and Federally recognized Tribes. This notice invites participation by agencies, Tribes, and members of the public in the Federal decision-making process. In addition, Tribes with protected rights or resources that could be significantly affected by a proposed Federal action (e.g., a permit decision) have the right to consult with the Alaska District on a government-to-government basis. Views of each Tribe regarding protected rights and resources will be accorded due consideration in this process. This Public Notice serves as notification to the Tribes within the area potentially affected by the proposed work and invites their participation in the Federal decision-making process regarding the protected Tribal right or resource. Consultation may be initiated by the affected Tribe upon written request to the District Engineer during the public comment period.

ENDANGERED SPECIES: Tongass Narrows is within the known or historic range of the Steller sea lion (*Eumetopias jubatus*) and the endangered humpback whale (*Megaptera novaeangliae*). This project area is not identified as designated or proposed critical habitat for any listed species. Preliminarily, the described activity will not affect threatened or endangered species, or modify their designated critical habitat, under the Endangered Species Act of 1973 (87 Stat. 844). This application is being coordinated with the U.S. Fish and Wildlife Service and the National Marine Fisheries Service. Any comments they may have concerning endangered or threatened wildlife or plants or their critical habitat will be considered in our final assessment of the described work.

ESSENTIAL FISH HABITAT: The proposed work is being evaluated for possible effects to Essential Fish Habitat (EFH) pursuant to the Magnuson Stevens Fishery Conservation and Management Act of 1996 (MSFCMA), 16 U.S.C. et seq and associated federal regulations found at 50 CFR 600 Subpart K. The Alaska District includes areas of EFH as Fishery Management Plans. We have reviewed the January 20, 1999, North Pacific Fishery Management Council's Environmental Assessment to locate EFH area as identified by the National Marine Fisheries Service (NMFS). We have determined that the described activity may adversely affect EFH. The proposed work may affect approximately 0.19 acre of EFH for groundfish and salmon. This Public Notice initiates consultation requirements with the NMFS under the MSFCMA. We have insufficient information at this time to assess the cumulative effects of the proposed work on EFH, but cumulative effects will be considered in our final assessment of the described work. Any conservation recommendations regarding EFH for federally managed fish will also be considered in our final assessment of the described work. This proposed project may also adversely affect associated species such as major prey or predator species which are not covered by Fishery Management Plans.

SPECIAL AREA DESIGNATION: None.

EVALUATION: The decision whether to issue a permit will be based on an evaluation of the probable impacts including cumulative impacts of the proposed activity and its intended use on the public interest. Evaluation of the probable impacts, which the

proposed activity may have on the public interest, requires a careful weighing of all the factors that become relevant in each particular case. The benefits, which reasonably may be expected to accrue from the proposal, must be balanced against its reasonably foreseeable detriments. The outcome of the general balancing process would determine whether to authorize a proposal, and if so, the conditions under which it will be allowed to occur. That decision should reflect the national concern for both protection and utilization of important resources. All factors, which may be relevant to the proposal, must be considered including the cumulative effects thereof. Among those are conservation, economics, aesthetics, general environmental concerns, wetlands, cultural values, fish and wildlife values, flood hazards, floodplain values, land use, navigation, shore erosion and accretion, recreation, water supply and conservation, water quality, energy needs, safety, food and fiber production, mineral needs, considerations of property ownership, and, in general, the needs and welfare of the people. For activities involving 404 discharges, a permit will be denied if the discharge that would be authorized by such permit would not comply with the Environmental Protection Agency's 404(b)(1) guidelines. Subject to the preceding sentence and any other applicable guidelines or criteria (see Sections 320.2 and 320.3), a permit will be granted unless the District Engineer determines that it would be contrary to the public interest.

The Corps of Engineers is soliciting comments from the public; Federal, State, and local agencies and officials; Indian Tribes; and other interested parties in order to consider and evaluate the impacts of this proposed activity. Any comments received will be considered by the Corps of Engineers to determine whether to issue, modify, condition or deny a permit for this proposal. To make this decision, comments are used to assess impacts on endangered species, historic properties, water quality, general environmental effects, and the other public interest factors listed above. Comments are used in the preparation of an Environmental Assessment and/or an Environmental Impact Statement pursuant to the National Environmental Policy Act. Comments are also used to determine the need for a public hearing and to determine the overall public interest of the proposed activity.

Comments on the described work, with the reference number, should reach this office no later than the expiration date of this Public Notice to become part of the record and be considered in the decision. Please contact Nicole Hayes at (907) 753-2712, toll free from within Alaska at (800) 478-2712, or by email at nicole.m.hayes@poa02.usace.army.mil if further information is desired concerning this notice.

AUTHORITY: This permit will be issued or denied under the following authorities:

(X) Perform work in or affecting navigable waters of the United States - Section 10 Rivers and Harbors Act 1899 (33 U.S.C. 403).

A plan and Notice of Application for Certification of Consistency with the Alaska Coastal Management Program are attached to this Public Notice.


District Engineer
U.S. Army, Corps of Engineers

Attachments




Source NOAA
Chart 17422
Dated 2000


LOT 6-7

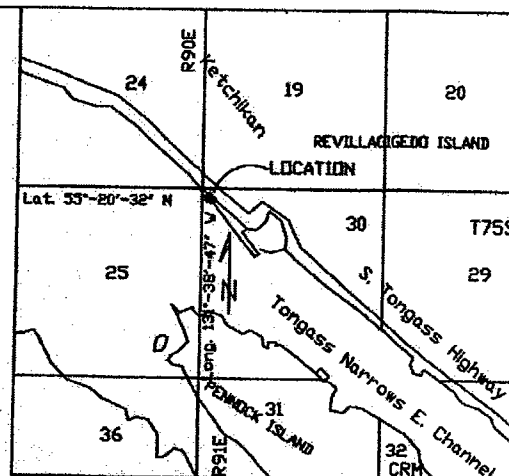


FROM KETCHIKAN 8-5 & 6 QUADRANGLE

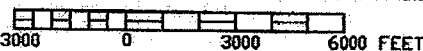

VICINITY MAP

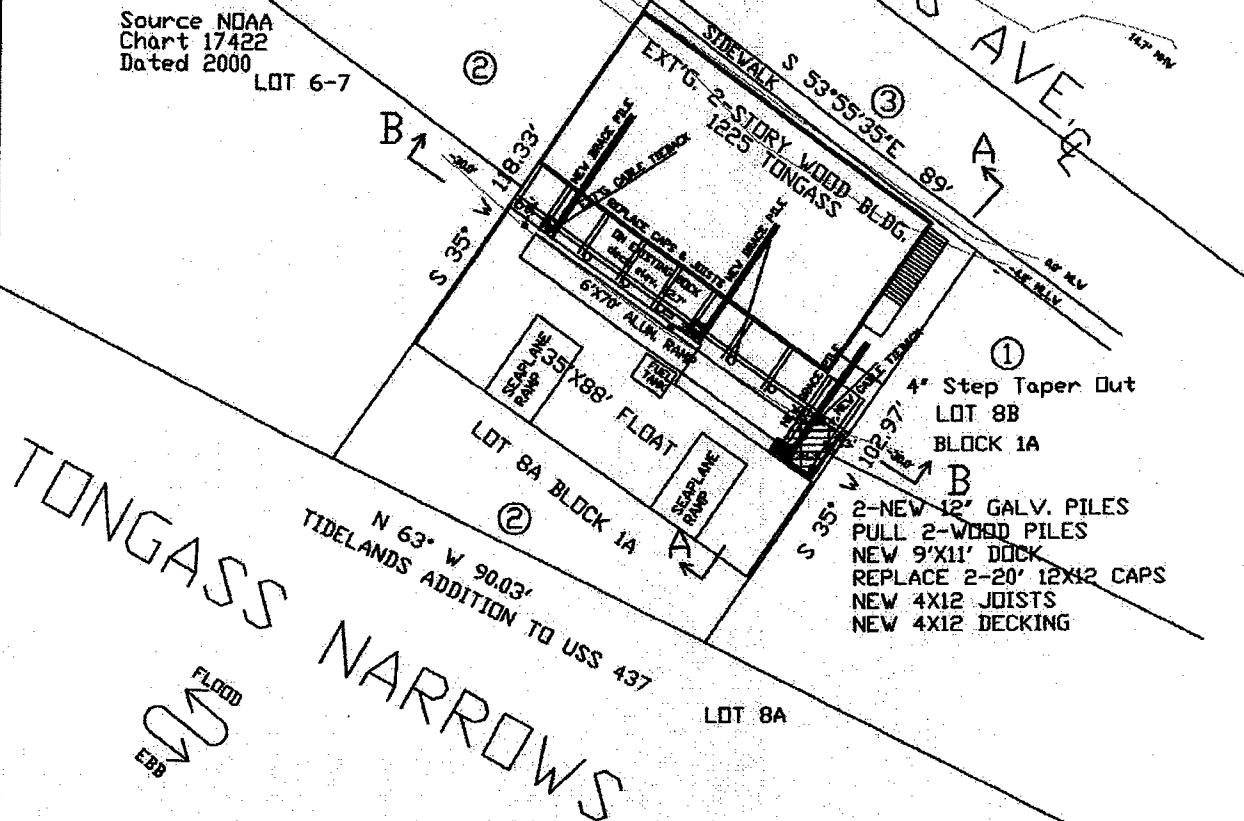

PLAN VIEW

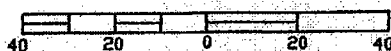

ADJACENT PROPERTY OWNERS:

1. TALBOTS BUILDING SUPPLY
2. LOYAL ORDER OF MOOSE
3. STATE OF ALASKA DOT/PF

PURPOSE:

DEVELOP PRIVATE WATERFRONT PROPERTY FOR
AIR TAXI SERVICE & REPAIR DOCK

DATUM: MLLW = 0.0'

PROPOSED SEAPLANE FLOAT
RdM PILOT GUIDE
IN: TONGASS NARROWS
KETCHIKAN GATEWAY BOROUGH

RUTH WYMAN

POA-2006-1954-1

TONGASS NARROWS

OCTOBER 26, 2006

SHEET 1 OF 5

SIDEWALK

EXT'G. 2-STORY WOOD BLDG.
1225 TONGASS

NEW BRACE PILE

EXT'G. CABLE TIEBACK

REPLACE CAPS & JOISTS

DN EXISTING DOCK

deck elev. 22.7'

NEW BRACE PILE


6'X70' ALUM. RAMP

35'X88' FLDAT

NEW BRACE PILE

NEW CABLE TIEBACK
PLAN VIEW

RUTH WYMAN
POA-2006-1954-1
TONGASS NARROWS
OCTOBER 26, 2006
SHEET 2 OF 5

 

NOTE:

RIM JOIST, CAP ENDS, JOISTS & BRACING ON EXISTING DOCK ARE VERY ROTTEN AND NOT SAFE FOR ADDITIONAL LOADS
REPLACE 12X12 CAPS, & 4X12 JOISTS USING PT WOOD
UP GRADE GUARD RAILS TO CODE
SEE OWNER SUPPLIED CONSTRUCTION DRAWINGS

REMOVE 2- WD FENDER PILES
RECYCLE FENDER PILES AS PUSH PILES
NEW WOOD DOCK FOR RAMP APPROACH

4X12 PT WOOD DECKING
4X12 BLOCKS & BULLRAIL
4X12 PT JOISTS @ 24' OC W/ 1/2"X20' DRIFT PINS
12X12 PT CAPS BOLT TO EXISTING CAP W/ 4X12 PLATES & 4-3/4" BOLTS
FIT CAPS IN PILE CAP MADE FROM 2-L6X6X1.2"X14" 2-3/4" BOLTS
WELDED TO 12" GALV. PILES

19.4' HTL

14.4' MHW


NEW FLOAT SEE SHEET 5

0.0' MLW


-4.0' MLLW

2- NEW 12" DIA. GALV. PILES


R

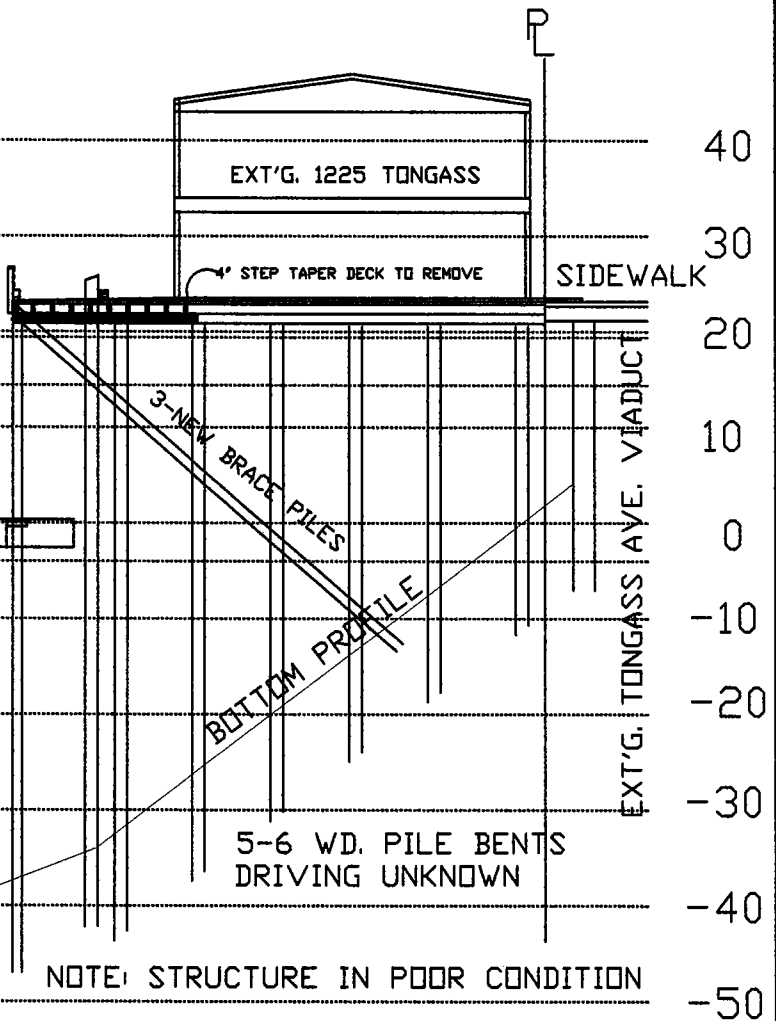

SECTION A-A
SCALE 1"=20'

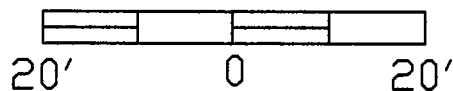


RUTH WYMAN
POA-2006-1954-1
TONGASS NARROWS
OCTOBER 26, 2006
SHEET 3 OF 5

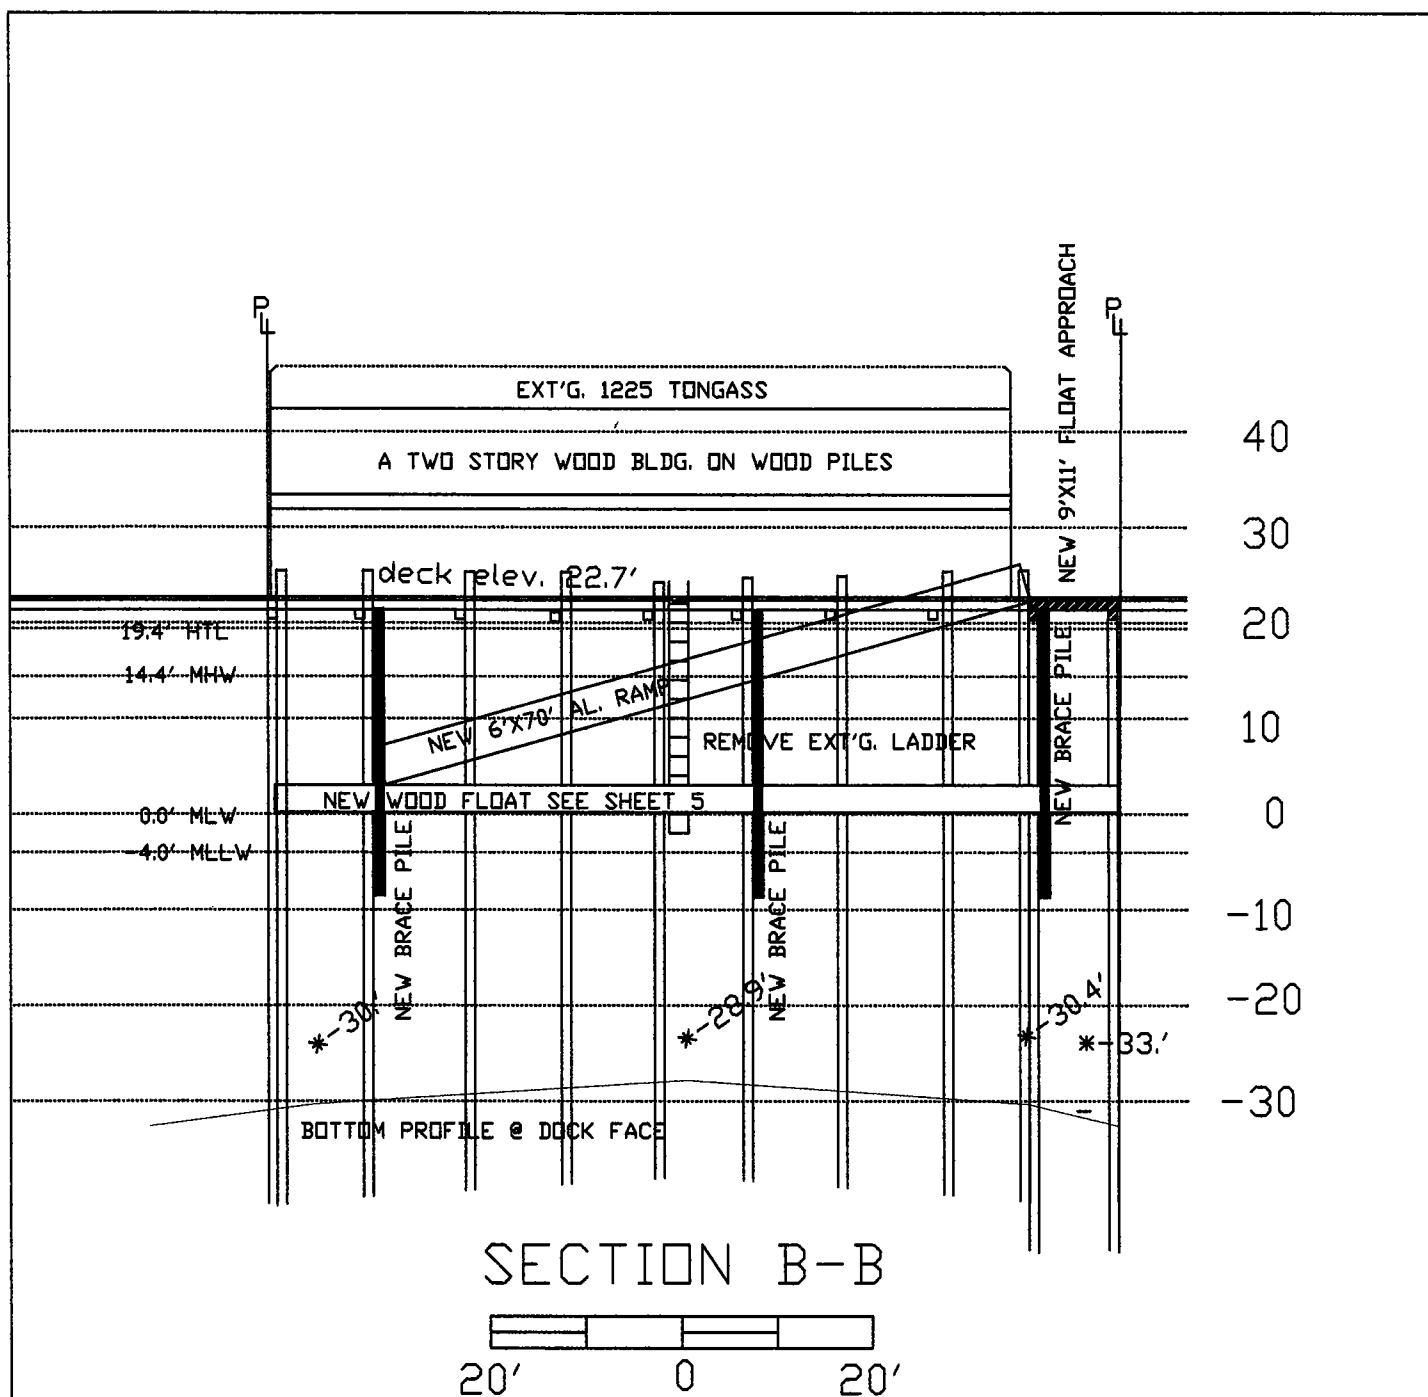

RUTH WYMAN
 POA-2006-1954-1
 TONGASS NARROWS
 OCTOBER 26, 2006
 SHEET 4 OF 5


2X12 PT DECKING
 4X6 PT STRINGERS @ 4' OC
 8X8 PT CAPS @ 6' OC MAX BOLT TO LOGS W/ $\frac{3}{4}$ " GALV. ECONOMY BOLTS.
 18' LOG FLOATS NATIVE OR PT LASH TOGETHER
 W/LAP 8'- $\frac{1}{2}$ " GALV. CABLE WRAPS
 IN 2- PLACES
 POLY WRAPPED FLOAT LOGS AS REQUIRED BAND TO 8X8 W/ PVC STRAPS
 2X12 PT EDGE CAPS
 RECYCLED TIRE FENDERS
 PLACE ALL CLEATS @ OWNERS DIRECTION
 PROVIDE 2-HINGED PLANE RAMPS
 SEE CONSTRUCTION DRAWINGS BY OWNER
 PT WOOD IS TO BE 0.40 PCF OR MORE ALKALINE COPPER QUATERNARY COMPOUNDS

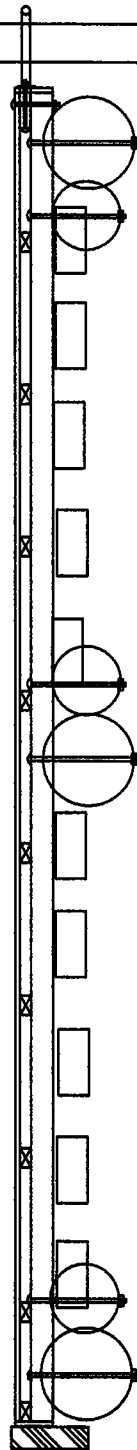

REFASTEN EXT'G. FENDER PILE
 OR NEW 12" STEEL PILE
 2" EXTRA STRONG HOOP
 4X12 EDGE BEAM
 $\frac{3}{4}$ " BOLTS
 SEE OWNER SUPPLIED
 CONSTRUCTION DRAWINGS

FLOAT SECTION A-A

SCALE 1"=10'

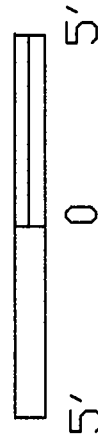

STATE OF ALASKA

OFFICE OF THE GOVERNOR

**DEPARTMENT OF NATURAL RESOURCES
OFFICE OF PROJECT MANAGEMENT AND PERMITTING**

OFFICE OF PROJECT MANAGEMENT AND PERMITTING
302 GOLD STREET, SUITE 202
JUNEAU, ALASKA 99801-1127
PHONE: (907) 465-3562/FAX: (907) 465-3075

**NOTICE OF APPLICATION
FOR
CERTIFICATION OF CONSISTENCY WITH THE
ALASKA COASTAL MANAGEMENT PROGRAM**

Notice is hereby given that a request is being filed with the Office of Project Management and Permitting for a consistency determination, as provided in Section 307(c)(3) of the Coastal Zone Management Act of 1972, as amended [16 U.S.C. 1456(c)(3)], that the project described in the Corps of Engineers Public Notice No. **POA-2006-1954-1, Tongass Narrows**, will comply with the Alaska Coastal Management Program and that the project will be conducted in a manner consistent with that program.

This project is being reviewed for consistency with the Alaska Coastal Management Program. Written comments about the consistency of the project with the applicable ACMP statewide standards and district policies must be submitted to the Office of Project Management and Permitting. For information about this consistency review, contact OPMP at (907) 269-7470 or (907) 465-3562, or visit the ACMP web site at <http://www.gov.state.ak.us/gdc/Projects/projects.html>.